


NO.	DATE	DESCRIPTION

DATE:	DEC 2021
CAA PROJECT NO.:	800.001
DRAWN BY:	MD
CHECKED BY:	JS
SHEET TITLE	

GENERAL NOTES:  
 1. EX. CONDUIT WITH POWER AND CONTROL WIRING FOR SUBMERSIBLE PUMPS IN OUTFALL STRUCTURE (LOCATION APPROXIMATE)

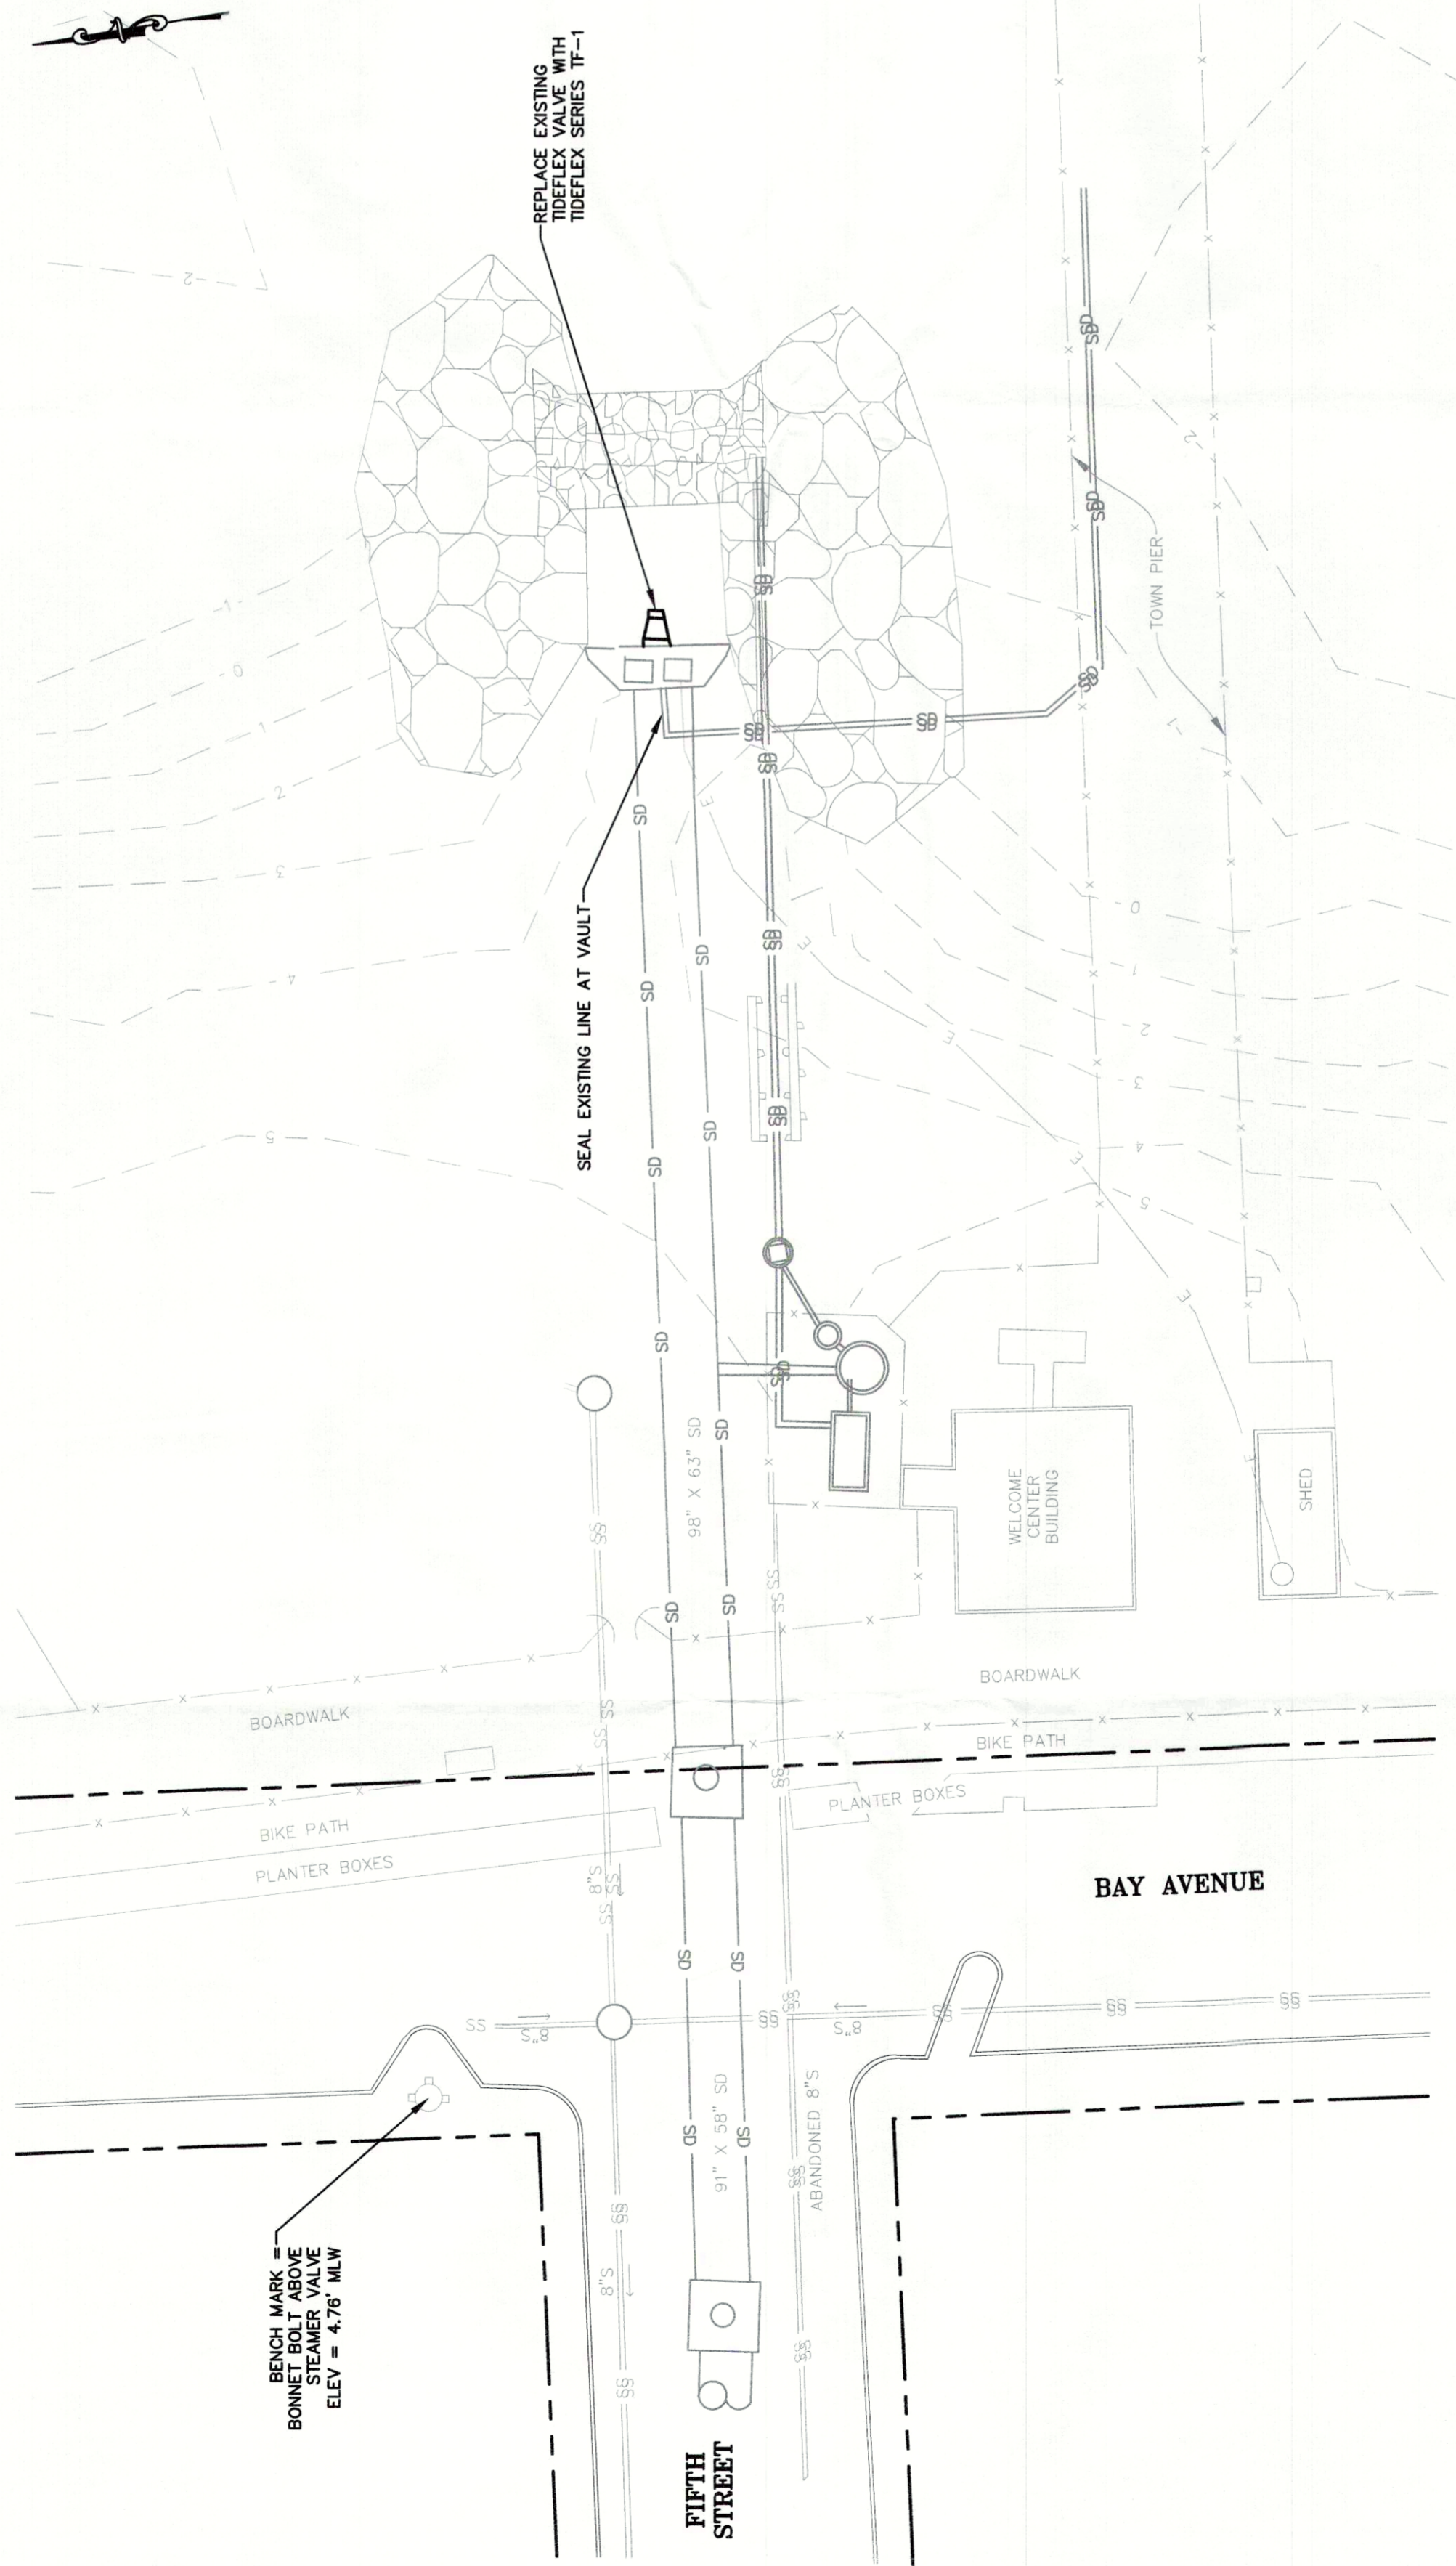

**SITE PLAN**  
 NOT TO SCALE

NOTES:  
 \*SITE PLAN MAY NOT BE TO SCALE

**NP 3153 LT 3-624**  
 Painted self-cleaning semi-open channel impeller, ideal for pumping in applications with debris. Available in 1/2, 3/4, 1 and 1 1/2 HP. Available in 1/2, 3/4, 1 and 1 1/2 HP. For even better operating assistance, ModelKit based design with high speed motor and gear.

**Technical specification**

<b>Configuration</b>	Installation type: Vertical
Motor power: 1/2 HP	Installation type: Vertical
Motor power: 3/4 HP	Installation type: Vertical
Motor power: 1 HP	Installation type: Vertical
Motor power: 1 1/2 HP	Installation type: Vertical
Motor power: 2 HP	Installation type: Vertical
Motor power: 3 HP	Installation type: Vertical
Motor power: 4 HP	Installation type: Vertical
Motor power: 5 HP	Installation type: Vertical
Motor power: 7 1/2 HP	Installation type: Vertical
Motor power: 10 HP	Installation type: Vertical
Motor power: 15 HP	Installation type: Vertical
 Created on: 5/18/2021 last update: 5/18/2021