

**John A. Hofmann P.C.**


246 HERRING CT.  
 P. O. BOX 2542  
 PRINCE FREDERICK, MARYLAND 20678  
 PHONE 410-535-5940  
 E-MAIL jahp@pretzon.net

**TOP VIEW**  
**PUMP VAULT**  
 3/8" = 1'-0"

**2021 5TH STREET OUTFALL PROJECT**  
 TOWN OF NORTH BEACH  
 CALVERT COUNTY MARYLAND  
 DATE: APRIL 2021

LABEL	DESCRIPTION	MATERIAL
A	10" X 8" FLG. RED.	DIP-FLG.
B	8" PIPE	DIP/HDPE-FLG.
C	8" TEE	DIP-FLG.
D	8" 90° ELBOW	DIP-FLG.

### PIPING SCHEDULE

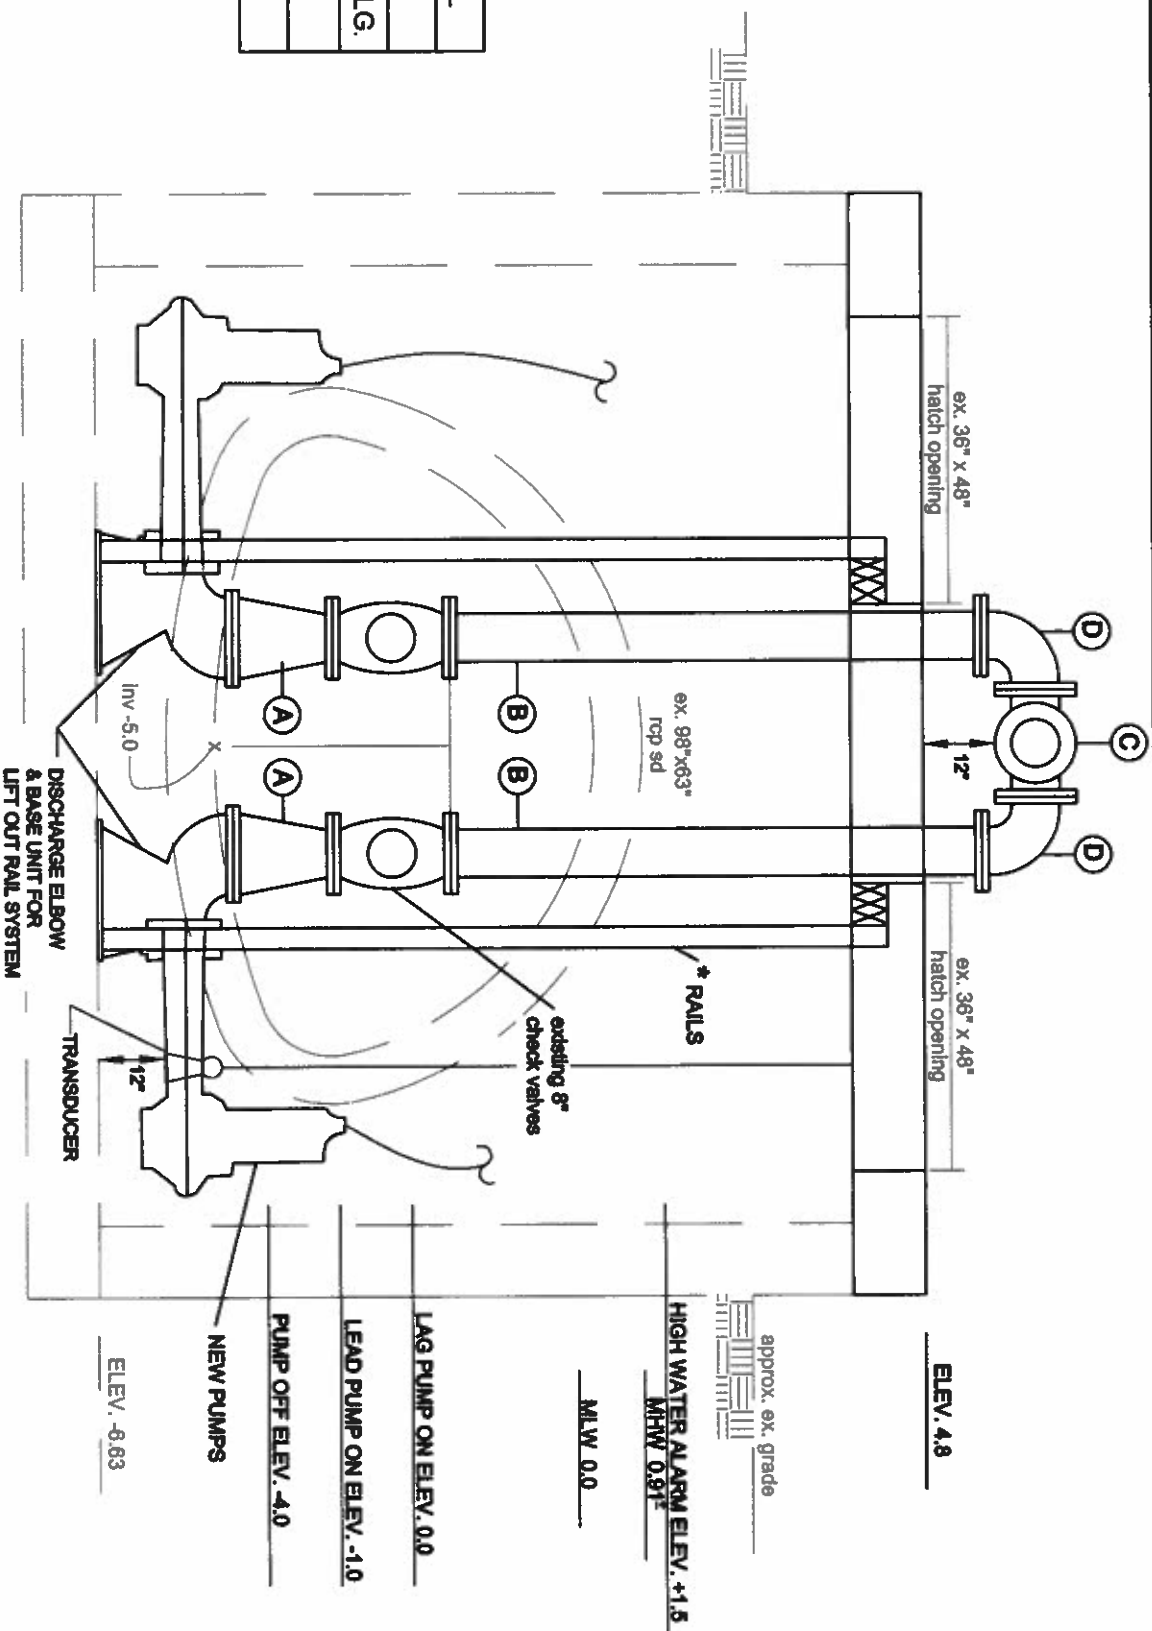

\* RAIL SIZE PER  
MANUFACTURER'S  
RECOMMENDATION

### ELEVATION VIEW

### PUMP VAULT

3/8" = 1'-0"

**John A. Hofmann P.C.**

246 MERRIDAC CT.  
P. O. BOX 2542  
PRINCE FREDERICK, MARYLAND 20678  
PHONE 410-535-5940  
E-MAIL jahpc@verizon.net

**2021 5TH STREET OUTFALL PROJECT**

TOWN OF NORTH BEACH  
CALVERT COUNTY MARYLAND  
DATE: APRIL 2021